




Parc Ave.

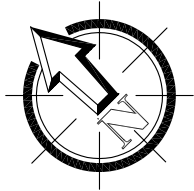

Van Horne Ave.

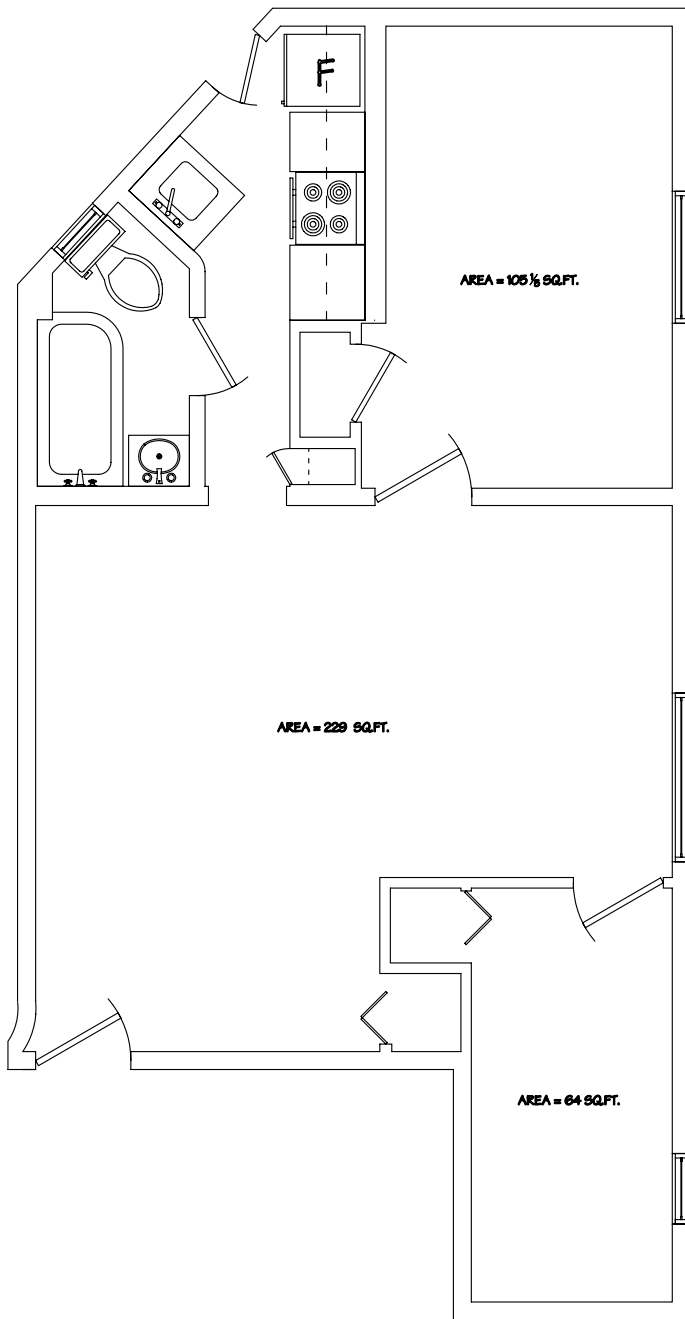

Bernard Ave.

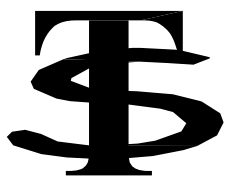

Silver Tractors

David Gordon

Architectural Technologist

Project Name:

5998 Parc Ave.  
-Floor Plans-

Scale:

3/16" = 1'-0"

Date:

Aug 26, 2004

Drawn By:

David Gordon

Revision No.:

0002

Drawing Name:

App. 12

Drawing No.

A3